


REFERENCES

LANDSCAPE
L01-40---1-A---002

BUILDINGS
FOR INFORMATION REGARDING THE BUILDINGS IN THE DIFFERENT SUBPROJECTS, SEE RESPECTIVE DRAWING SERIE.

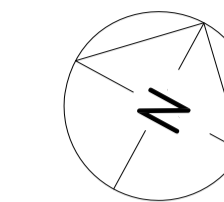


SHEET NOTES

Building numbers
THE FUNCTION OF THIS PLAN IS TO CONTROL THE NUMBERING AND NAMING OF THE BUILDINGS WITHIN THE ESS-SITE.
FOR FURTHER INFORMATION REGARDING NUMBERS AND NAMING SEE DOCUMENT ESS-0005700.

FIRST LETTER ACCORDING TO BIM GUIDELINES, THE FOLLOWING LIST EXPLAINS NUMBERS ACCORDING TO PLAN.


- B01- B10** OFFICE/ LAB (FUTURE)
- D01** EXPERIMENTAL HALL 1
- D02** TARGET BUILDING
- D03** EXPERIMENTAL HALL 2
- D04** LAB. EXP. HALL 2
- D05** SUBSTATION
- D06** SUBSTATION
- D07** LAB. 1B, EXP. HALL 1
- D08** LAB. 1A, EXP. HALL 1
- E01** EXPERIMENTAL HALL 3
- E02** BEAM LINE GALLERY
- E03** LAB. 3A, EXP. HALL 3
- E04** LAB. 3B, EXP. HALL 3
- E05** SUBSTATION
- F01** PUMPSTATION
- F02** -
- F03** LOGISTIC CENTER / SHIPPING AND RECEIVING BUILDING
- F04** GUARD HOUSE
- G01** TUNNEL
- G02** GALLERY BUILDING
- G03** - (INCLUDED WITH G04)
- G04** CRYO COMPRESSOR BUILDING
- G05** TECHNICAL LAB (NEW LOCATION AREA B)
- H01** CENTRAL UTILITY BUILDING (CUB)
- H02** -
- H03** STORAGE BUILDING (FUTURE LOCATION TO BE DECIDED)
- H04** -
- H05** PRIMARY SUBSTATION
- H06** DISTRIBUTION SUBSTATION (CUB)
- H07** GAS STORAGE BUILDING (FUTURE LOCATION TO BE DECIDED)
- H08** GAS STORAGE BUILDING (FUTURE LOCATION TO BE DECIDED)
- H09** WASTE STORAGE BUILDING
- H10** SPRINKLER CENTRAL (INCL. WATER TANKS)

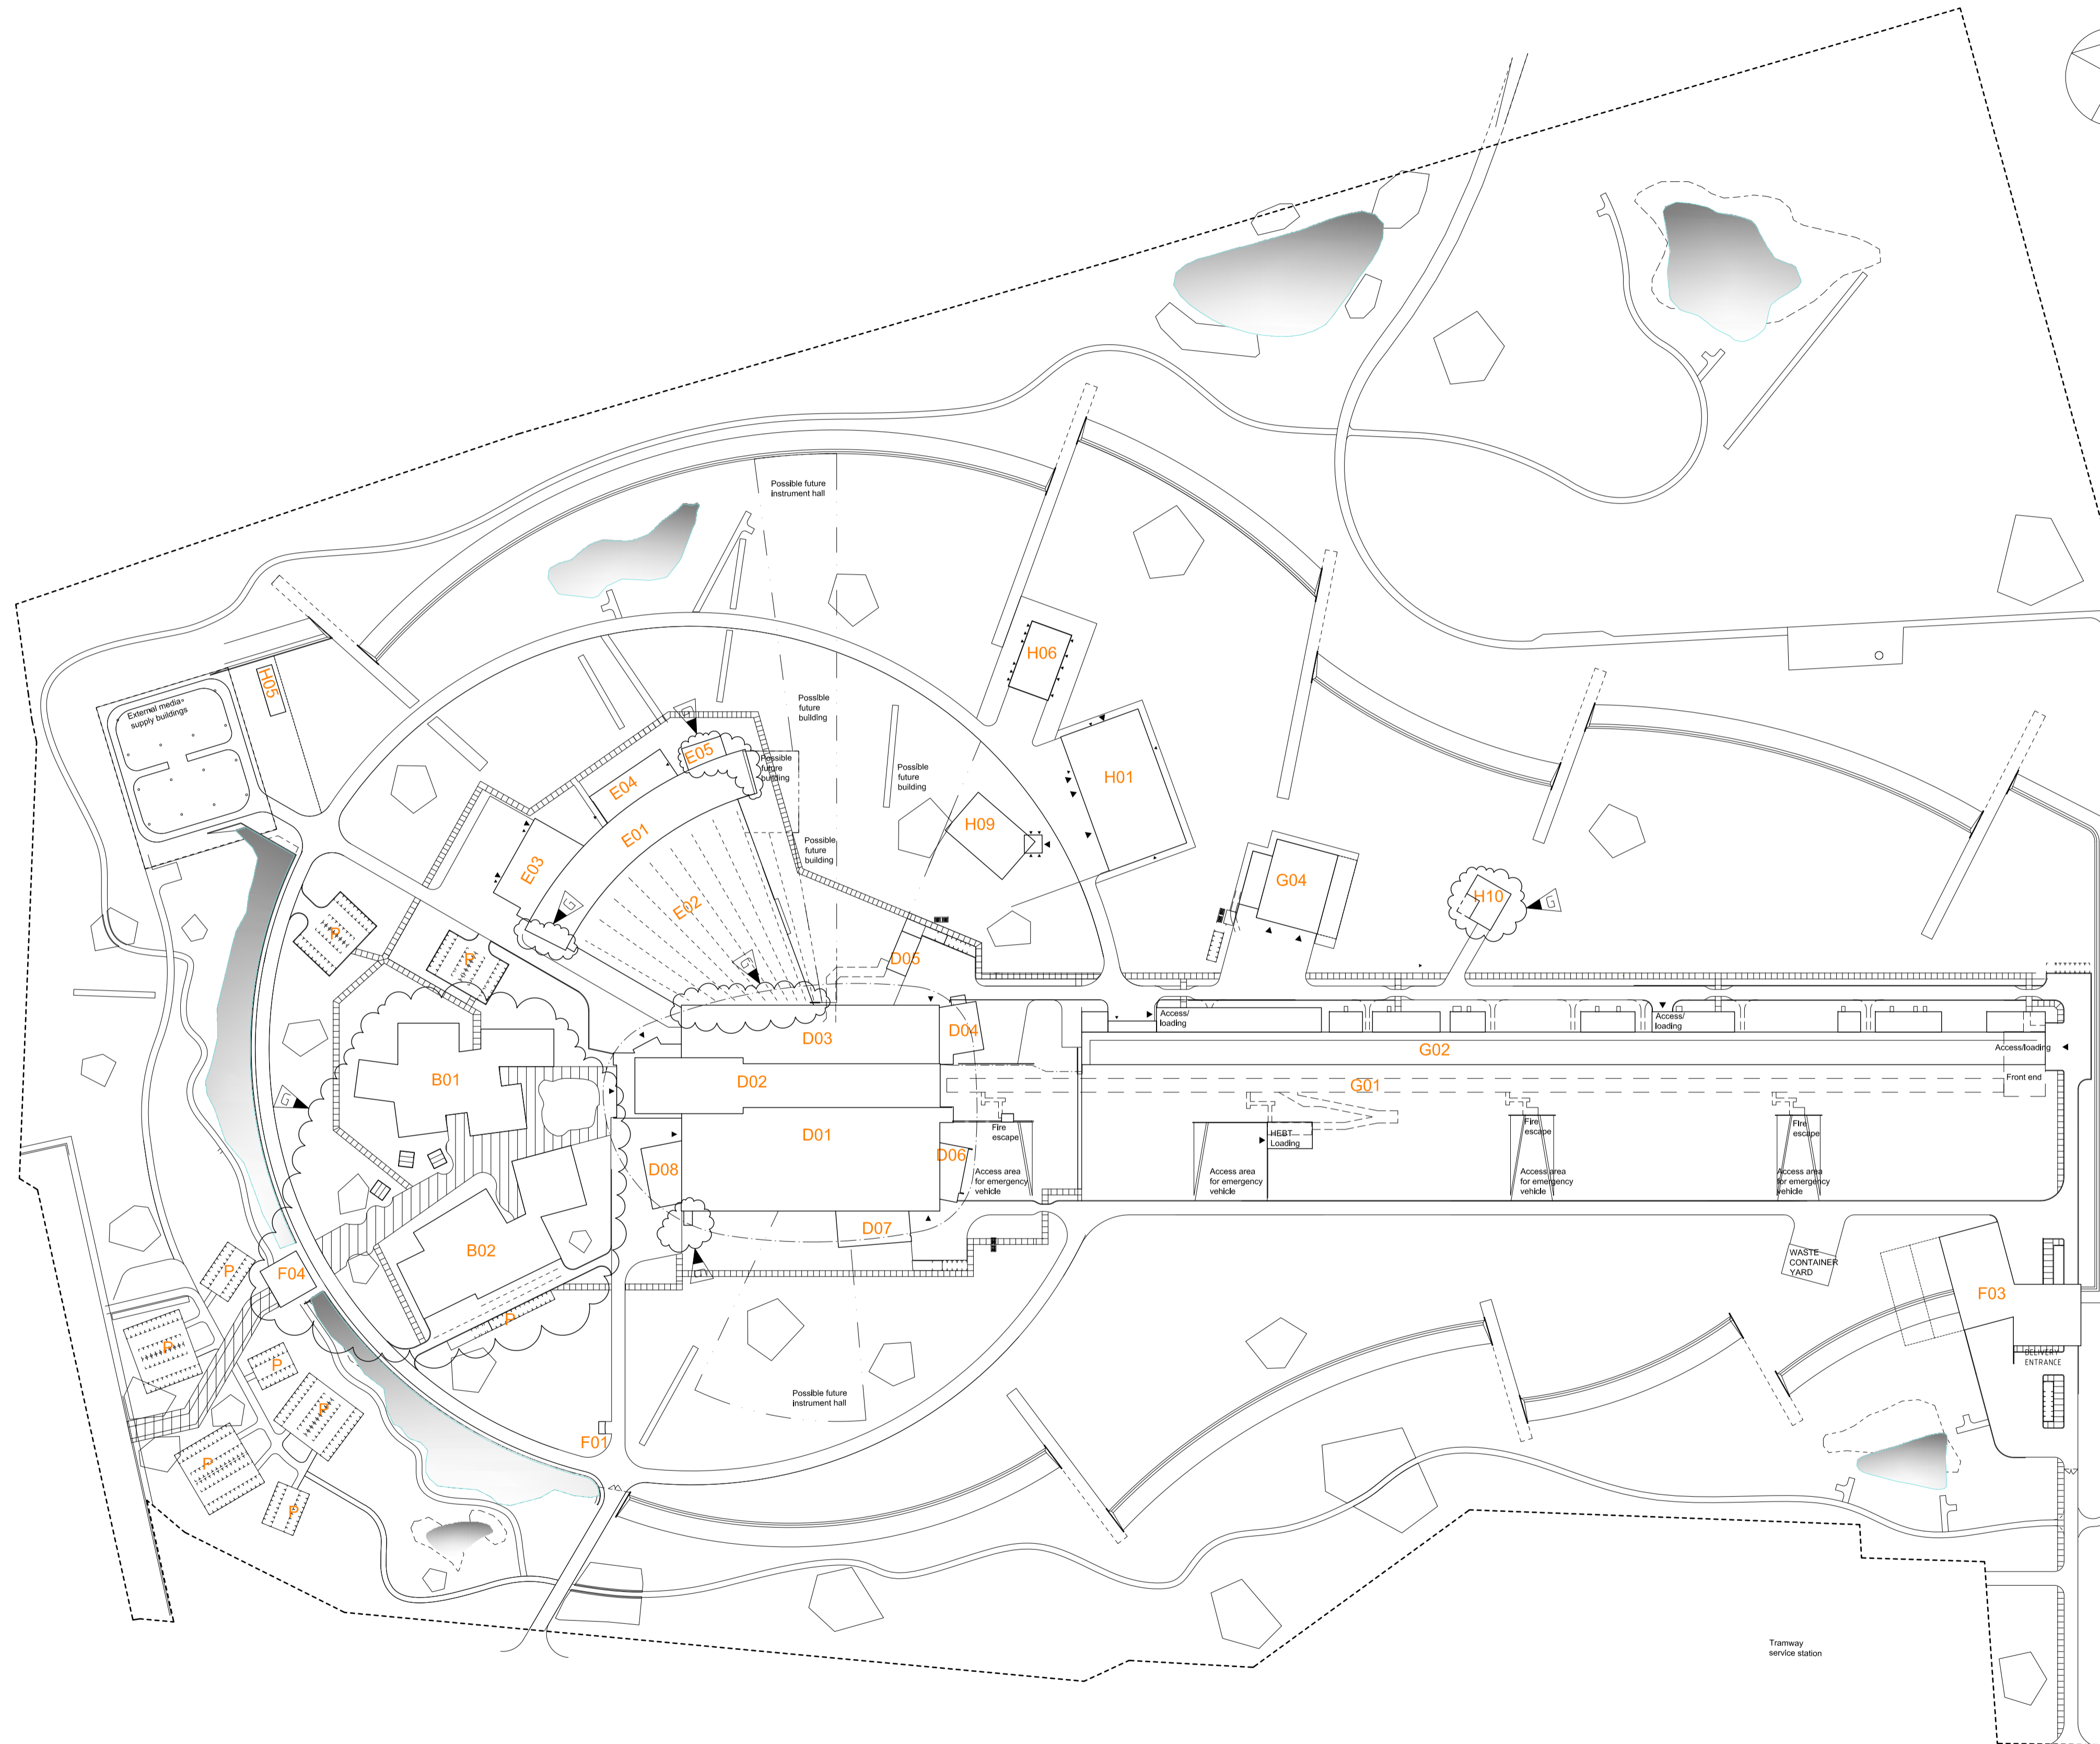

G	REVISION	PM A005, ESS-0038089	2015-08-26	JOLW
F	REVISION	PM A004, ESS-00208511	2014-12-05	JOLW
E	REVISION	PM A003, ESS-0016976	2014-09-22	JOLW
D	REVISION	PM A002, ESS-0011598	2014-05-13	JOLW
C	REVISION	PM A001, ESS-0011523	2014-05-12	JOLW
B	H05-H06 CHANGED BUILDINGNAME		131213	JOLW
B	UPDATED BUILDING F03-NAME			
B	CHANGED POSITION F04			
A	ADDED BUILDING NUMBERS		131126	JOLW
REV.	REVISION TYPE	DATE	DATE	SIGN

PRELIMINARY DESIGN

ESS CONVENTIONAL FACILITIES
Masterplan

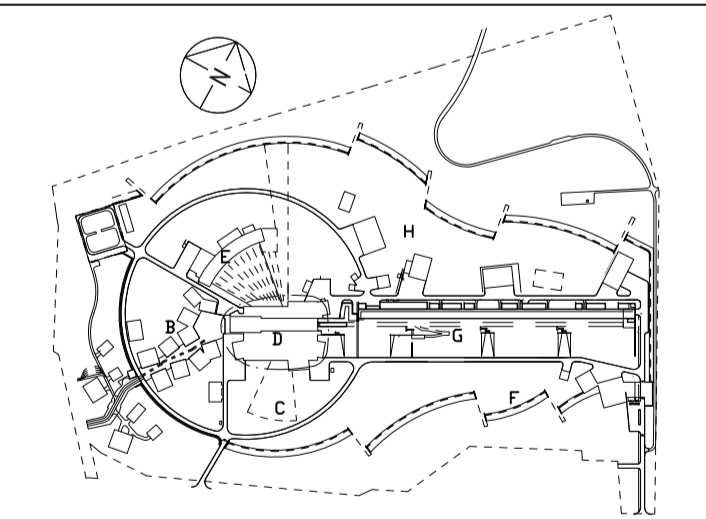

European Spallation Source ESS AB
ESS, Tunavägen 24
P.O. Box 176
SE-221 00 Lund
SWEDEN
www.ess.se



DESIGN COORDINATOR Boris Kildetoft	DESIGN MANAGER J. MOLANDER
CONSULTANT SWECO Architects	PROJECT NUMBER 3831667
DRAWN BY JOLW	MANAGED BY JOLW
DATE 2013-10-25	CHECKED BY F. ÖSTERBERG
	APPROVED BY

SITEPLAN - OVERVIEW
BUILDING NUMBERS

SCALE A1 1:2000 A3 1:4000	DOCUMENT NUMBER ESS-0005513 / ESS-0023839	DOCUMENT NUMBER (MODEL) REV
DRAWING NUMBER A01-01---1-A---001		G

